


30
25
20
15
35
30
25
20
40
35
30
25

10185+00

10087+00

10050+00

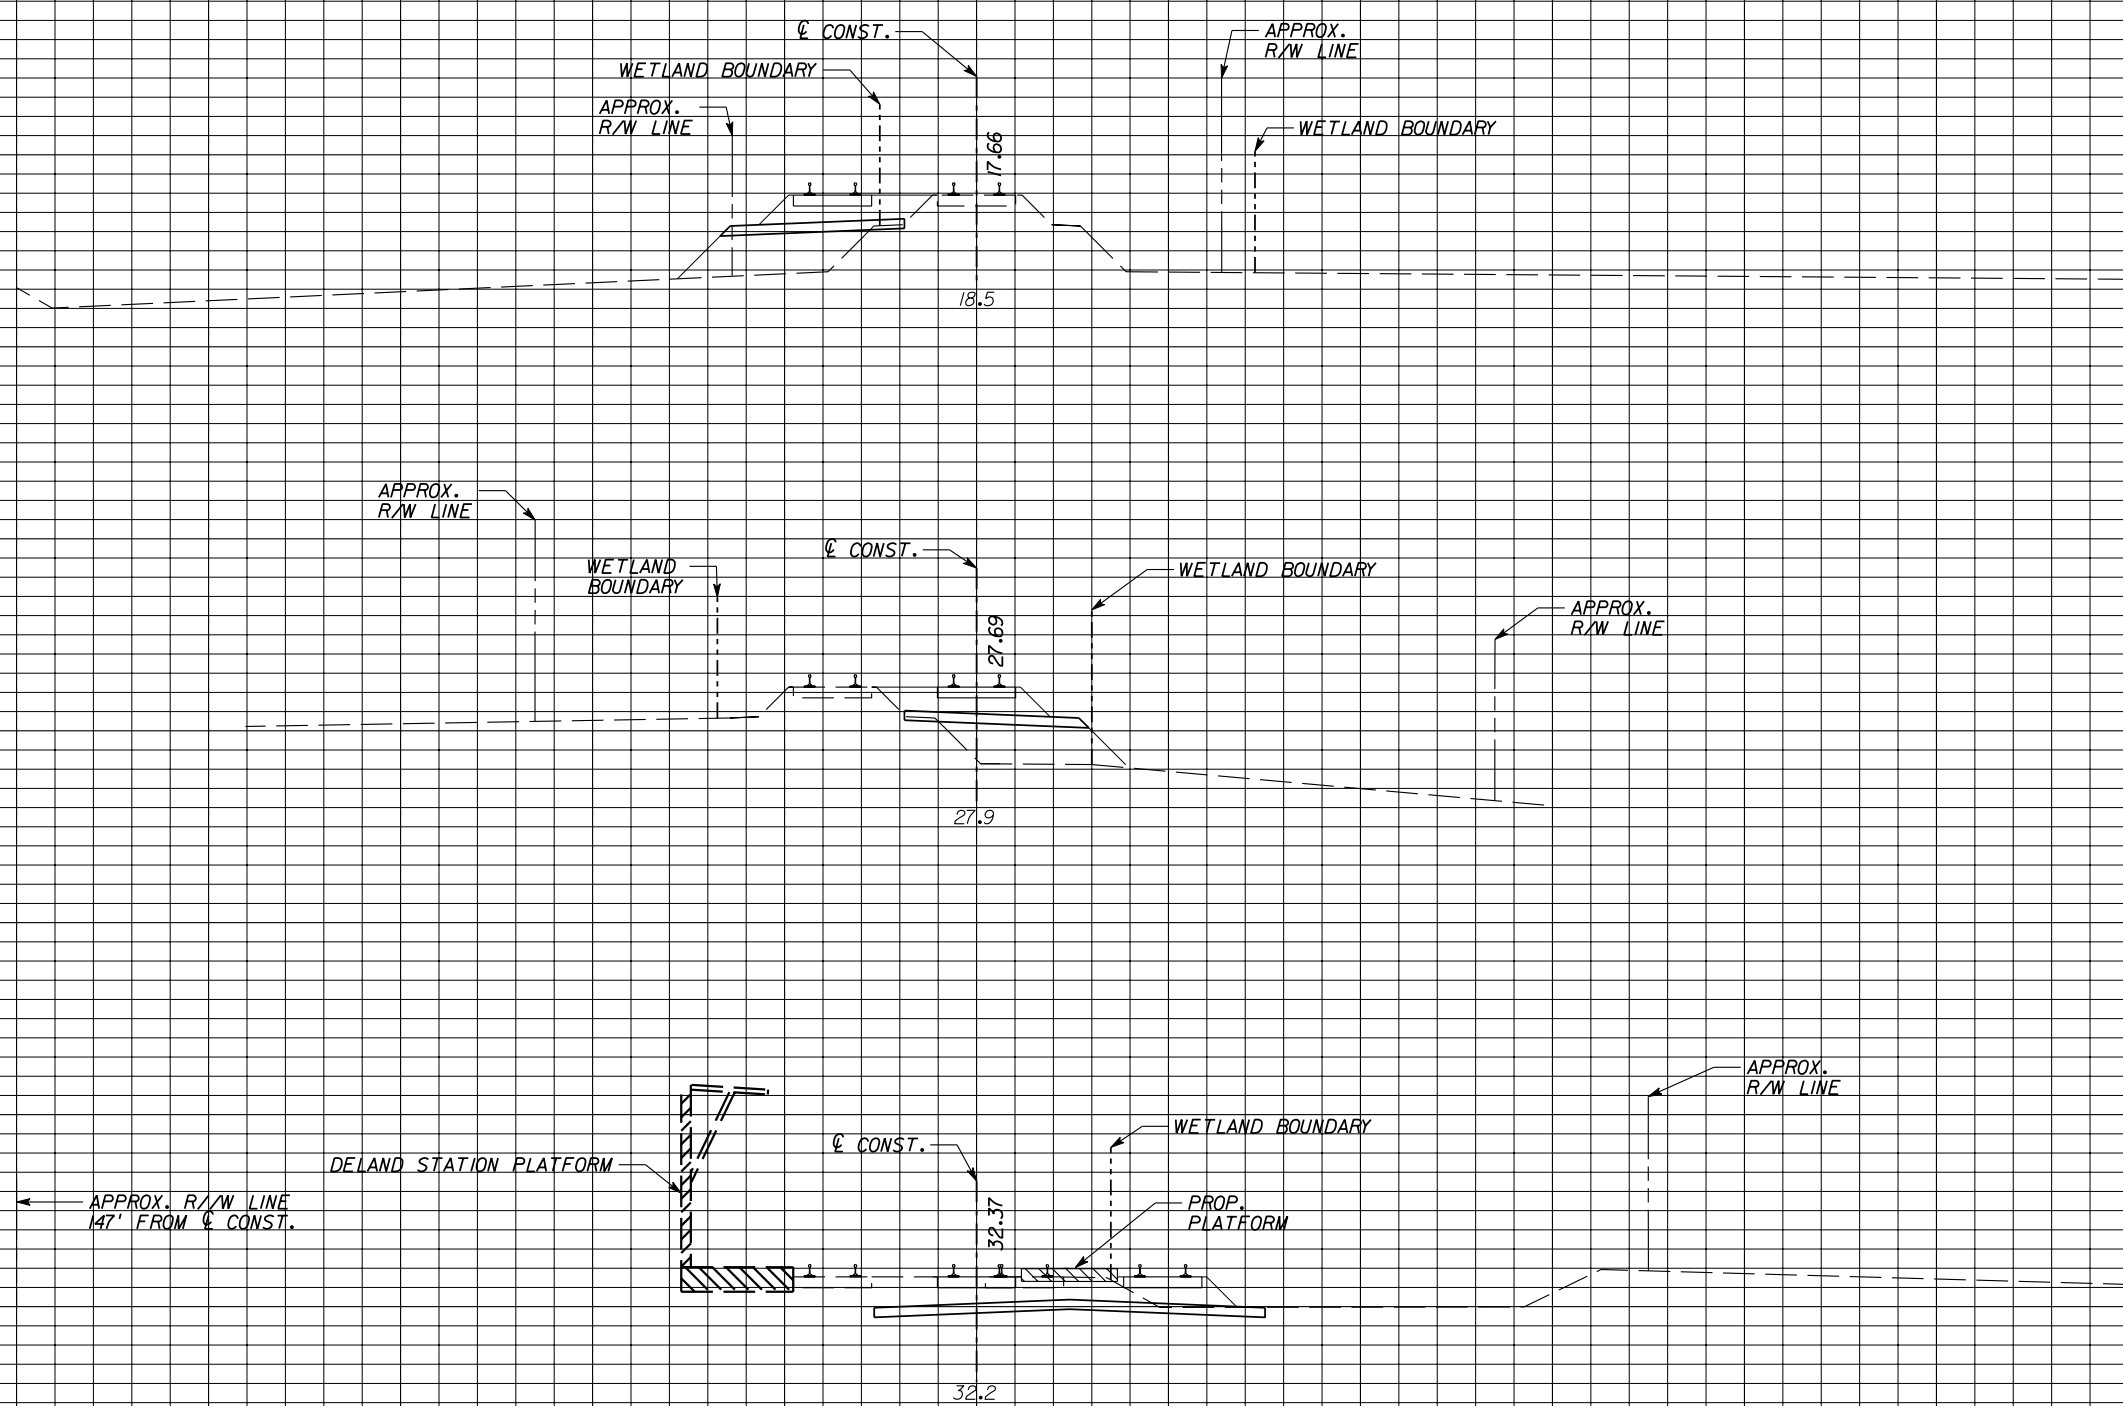

Scale: 1" = 20' Horiz.
1" = 10' Vert.

120 80 40 0 40 80 120

REVISIONS		
DATE	BY	DESCRIPTION

VHB
Vanasse Hangen Brustlin, Inc.
Engineers, Planners & Scientists
135 W. Central Blvd., Suite 800
Orlando, FL 32801 (407)839-4006


EarthTech
A Tyco International Ltd. Company
CERTIFICATE OF AUTHORIZATION NO 8115
30 SOUTH KELLER ROAD, SUITE 300
ORLANDO, FL 32810

STATE OF FLORIDA DEPARTMENT OF TRANSPORTATION		
ROAD NO.	COUNTY	FINANCIAL PROJECT ID
	VOLUSIA	412994-1-22-01

CENTRAL FLORIDA COMMUTER RAIL TRANSIT
CROSS SECTIONS


SHEET NO.

40
35
30
25

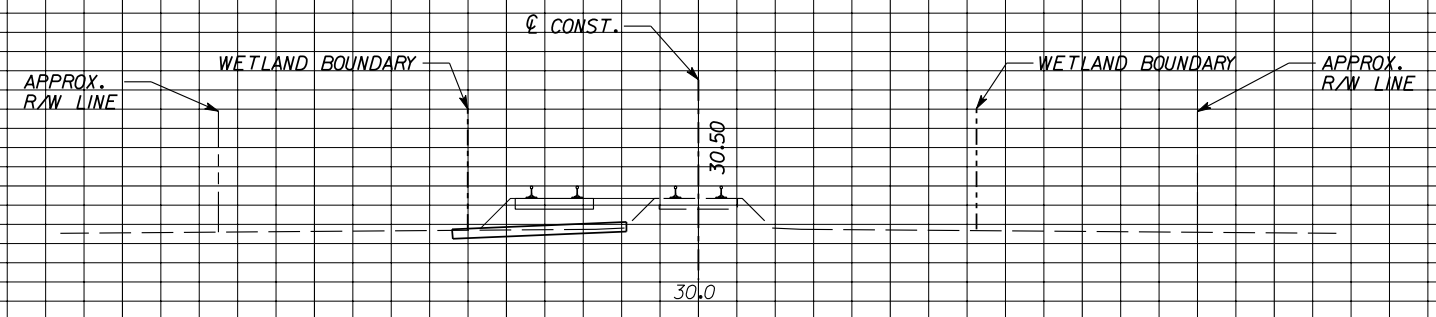


10466+00

40
35
30
25

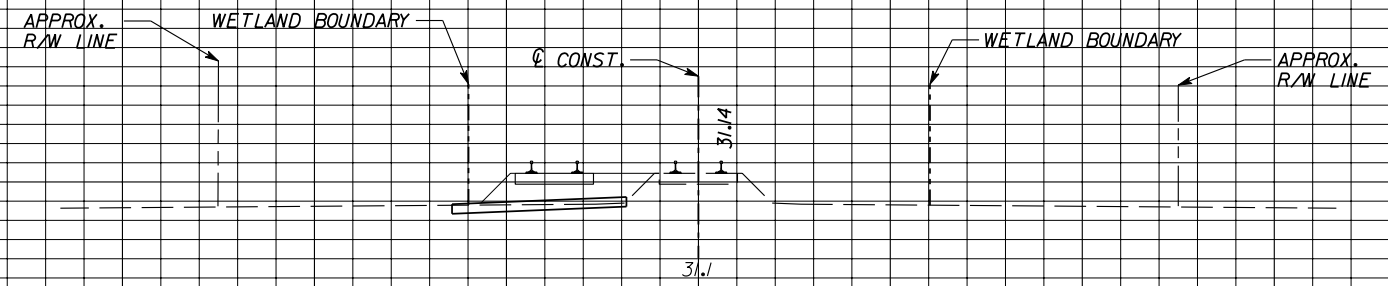

10450+00

75
70
65
60

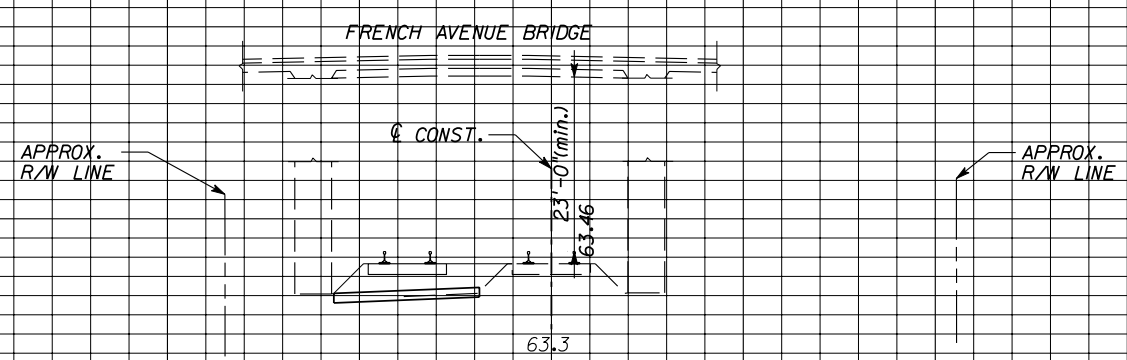

10304+00

Scale: 1" = 20' Horiz.
1" = 10' Vert.

120 80 40 0 40 80 120

REVISIONS	
DATE	DESCRIPTION

VHB
 Vanasse Hangen Brustlin, Inc.
 Engineers, Planners & Scientists
 135 W. Central Blvd., Suite 800
 Orlando, FL 32801 (407)839-4006

EarthTech
 A Tyco International Ltd. Company
 CERTIFICATE OF AUTHORIZATION NO 8115
 30 SOUTH KELLER ROAD, SUITE 500
 ORLANDO, FL 32810

STATE OF FLORIDA DEPARTMENT OF TRANSPORTATION		
ROAD NO.	COUNTY	FINANCIAL PROJECT ID
		4/2994-1-22-01

CENTRAL FLORIDA COMMUTER RAIL TRANSIT
CROSS SECTIONS

SHEET NO.

35
30
25
20

35
30
25
20

35
30
25
20

35
30
25
20

APPROX. R/W LINE

WETLAND BOUNDARY

¢ CONST.

WETLAND BOUNDARY

APPROX. R/W LINE

10560+00

26.98
26.9

APPROX. R/W LINE

WETLAND BOUNDARY

¢ CONST.

WETLAND BOUNDARY

APPROX. R/W LINE

10535+00

27.92
27.5

APPROX. R/W LINE

WETLAND BOUNDARY

¢ CONST.

WETLAND BOUNDARY

APPROX. R/W LINE

10484+00

29.83
29.2

Scale: 1" = 20' Horiz.
1" = 10' Vert.

120 80 40 0 40 80 120

REVISIONS		
DATE	BY	DESCRIPTION

VHB
Vanasse Hangen Brustlin, Inc.
Engineers, Planners & Scientists
135 W. Central Blvd., Suite 800
Orlando, FL 32801 (407)839-4006


EarthTech
A Tyco International Ltd. Company
CERTIFICATE OF AUTHORIZATION NO 8115
30 SOUTH KELLER ROAD, SUITE 500
ORLANDO, FL 32810

STATE OF FLORIDA DEPARTMENT OF TRANSPORTATION		
ROAD NO.	COUNTY	FINANCIAL PROJECT ID
	VOLUSIA	4I2994-1-22-01


CENTRAL FLORIDA COMMUTER RAIL TRANSIT
CROSS SECTIONS

SHEET NO.


20
15
10
5

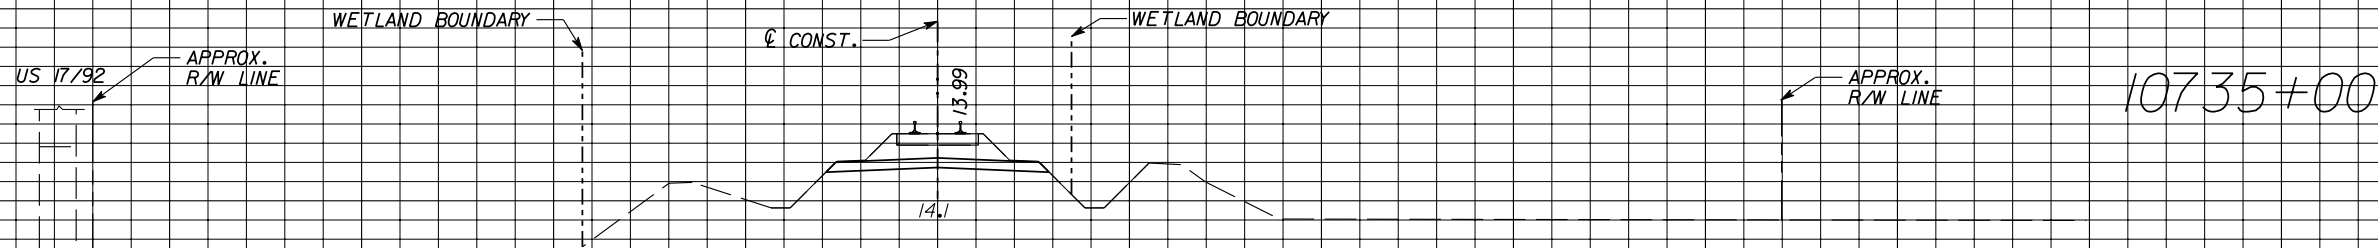

25
20
15
10

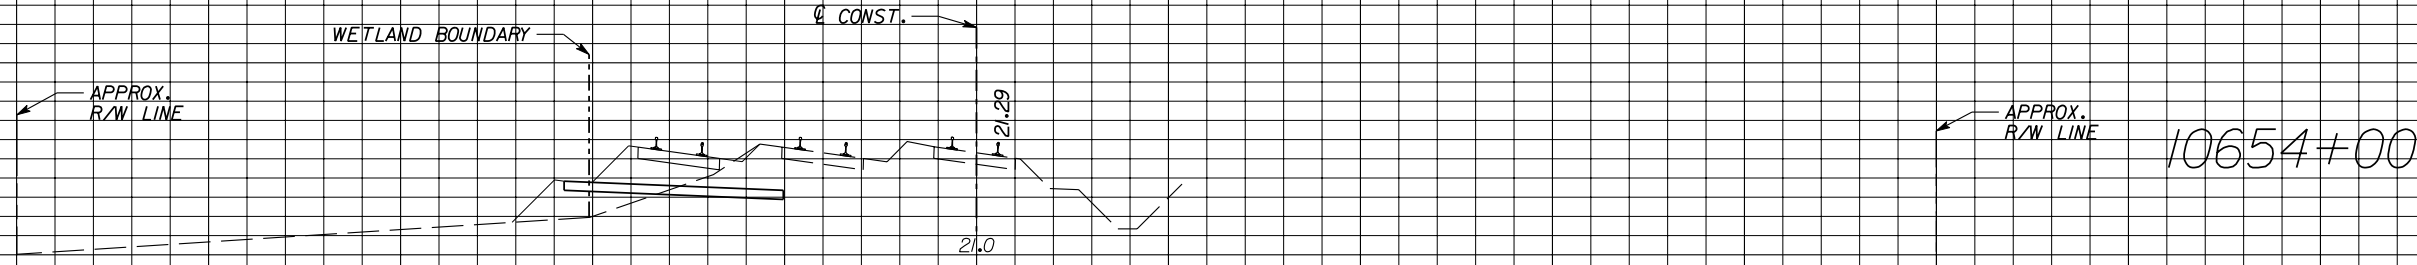

35
30
25
20

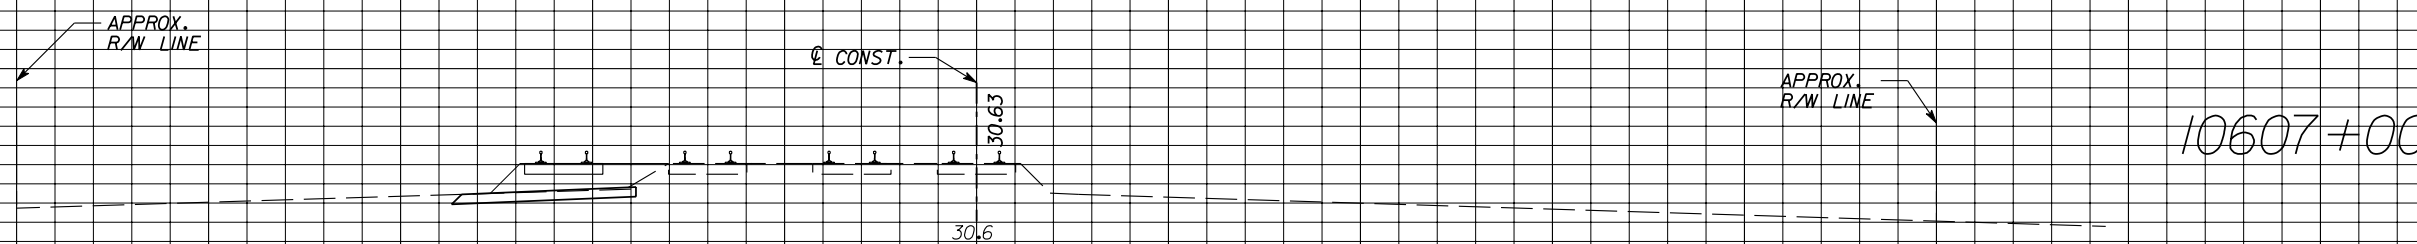

Scale: 1" = 20' Horiz.
1" = 10' Vert.

120 80 40 0 40 80 120

REVISIONS	
DATE	DESCRIPTION




VHB
 Vanasse Hangen Brustlin, Inc.
 Engineers, Planners & Scientists
 135 W. Central Blvd., Suite 800
 Orlando, FL 32801 (407)839-4006

EarthTech
 A Tyco International Ltd. Company
 CERTIFICATE OF AUTHORIZATION NO 8115
 30 SOUTH KELLER ROAD, SUITE 500
 ORLANDO, FL 32810

STATE OF FLORIDA DEPARTMENT OF TRANSPORTATION		
ROAD NO.	COUNTY	FINANCIAL PROJECT ID
		412994-1-22-01

CENTRAL FLORIDA COMMUTER RAIL TRANSIT
CROSS SECTIONS

SHEET NO.

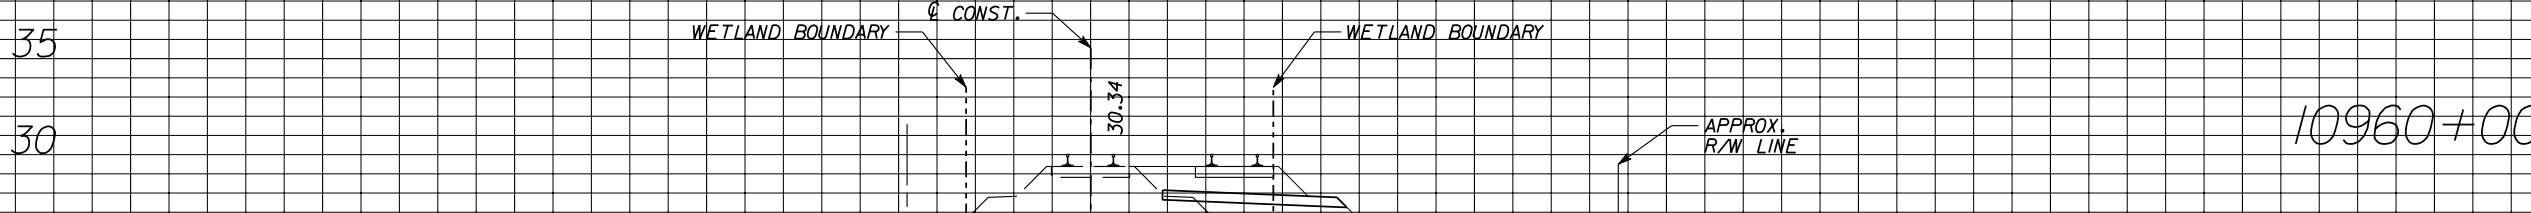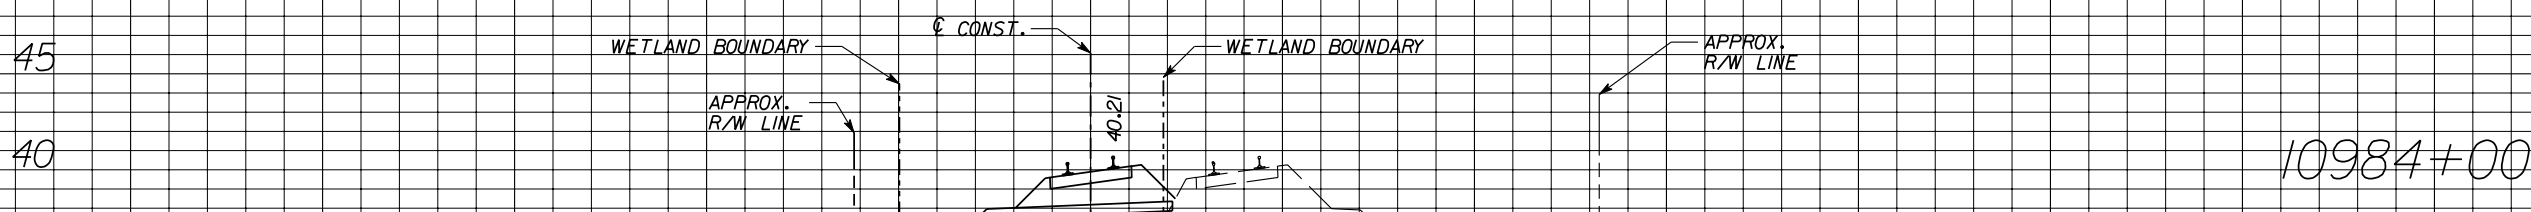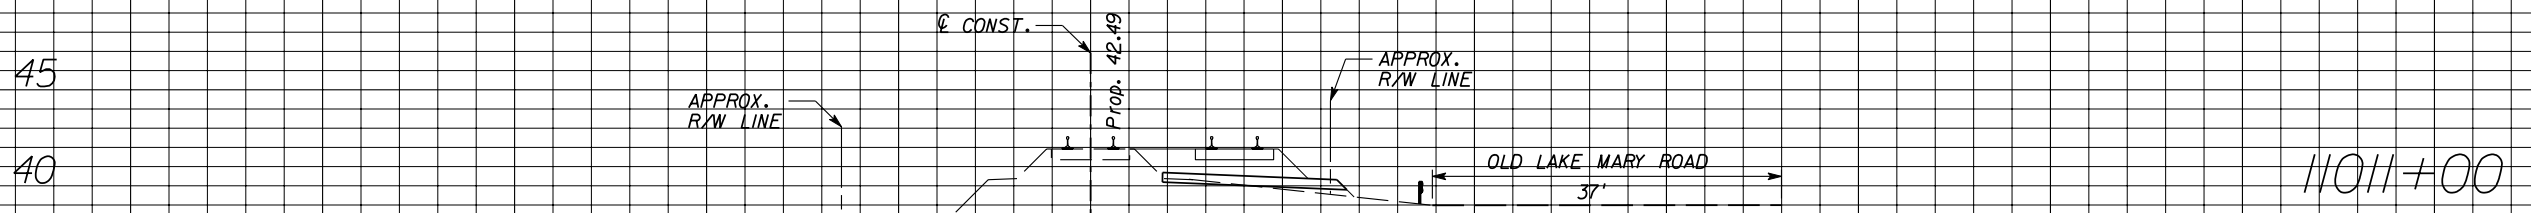

Scale: 1" = 20' Horiz.
1" = 10' Vert.

120 80 40 0 40 80 120

REVISIONS	
DATE	DESCRIPTION




VHB
Vanasse Hangen Brustlin, Inc.
Engineers, Planners & Scientists
135 W. Central Blvd., Suite 800
Orlando, FL 32801 (407)839-4006

EarthTech
A Tyco International Ltd. Company
CERTIFICATE OF AUTHORIZATION NO 8115
30 SOUTH KELLER ROAD, SUITE 500
ORLANDO, FL 32810

STATE OF FLORIDA DEPARTMENT OF TRANSPORTATION		
ROAD NO.	COUNTY	FINANCIAL PROJECT ID
	SEMINOLE	412994-1-22-01

CENTRAL FLORIDA COMMUTER RAIL TRANSIT
CROSS SECTION

SHEET NO.

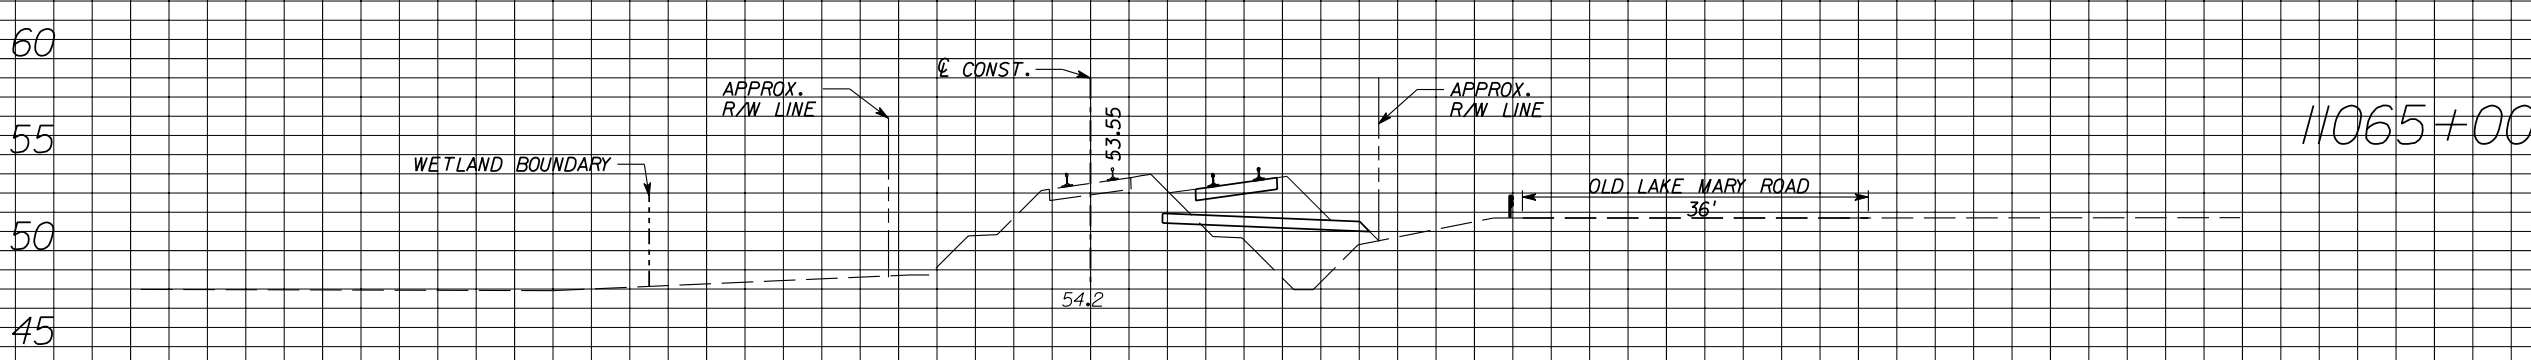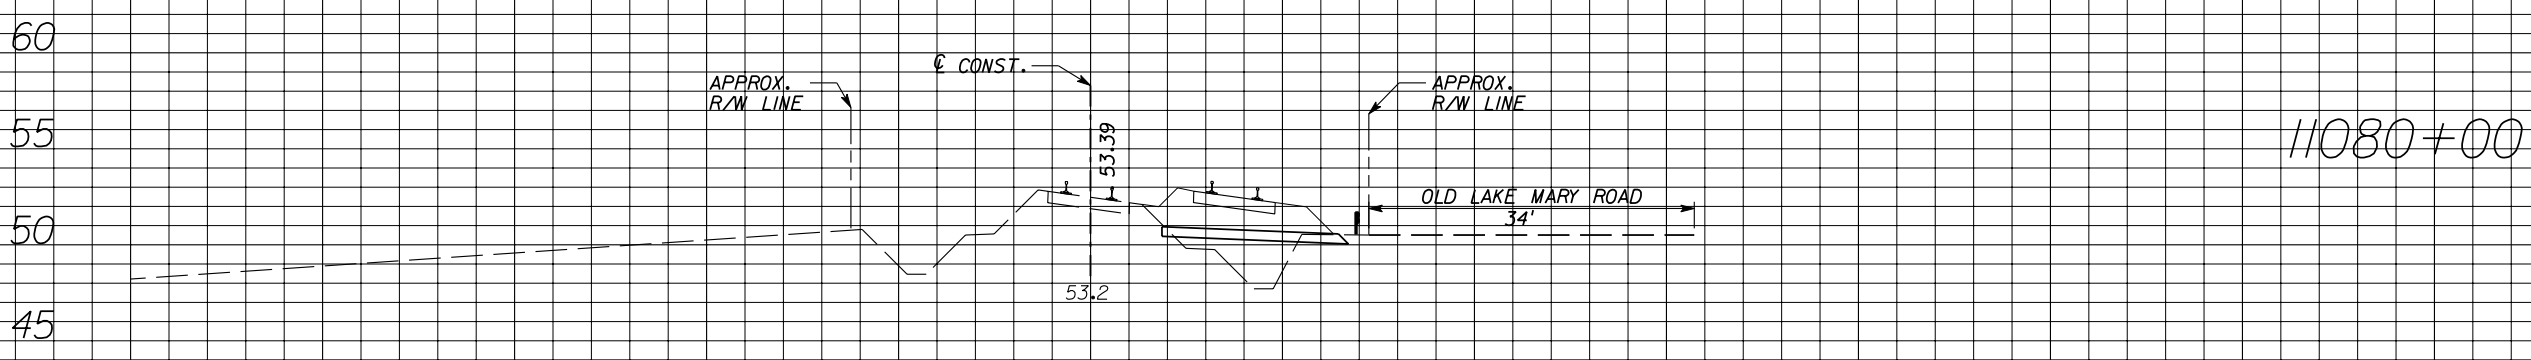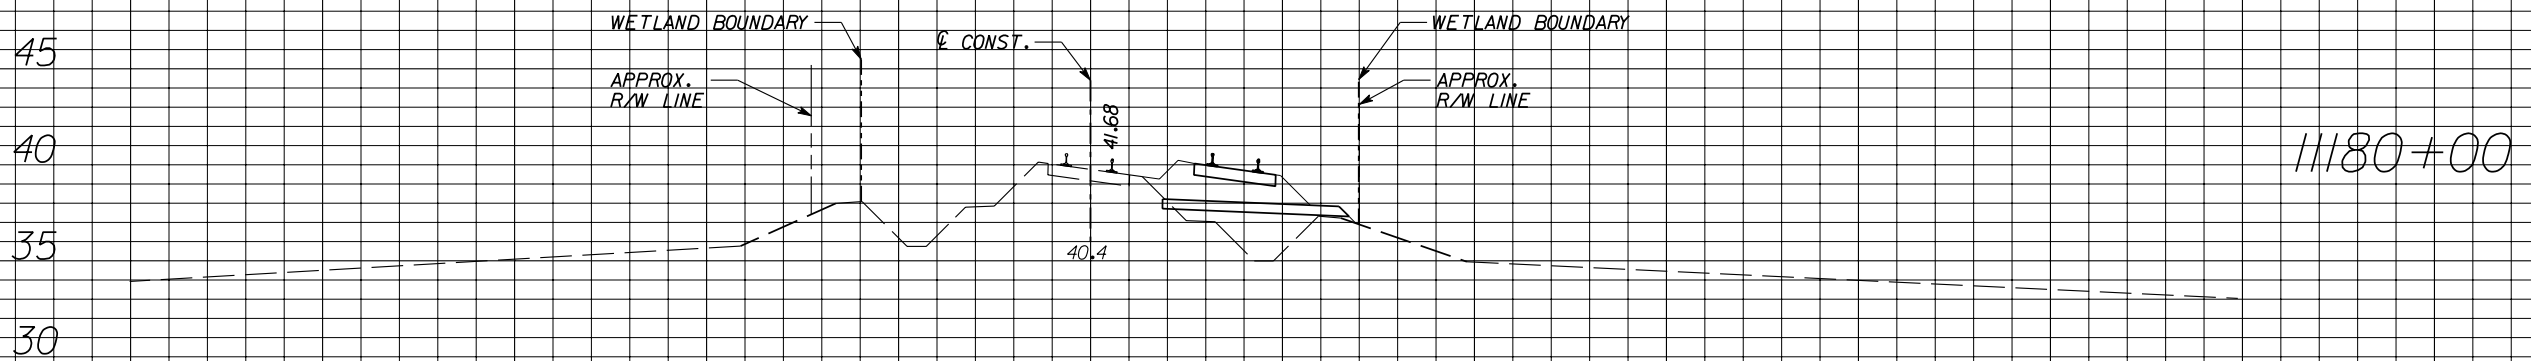

11180+00

11080+00

11065+00

Scale: 1" = 20' Horiz.
1" = 10' Vert.

120 80 40 0 40 80 120

REVISIONS		REVISIONS
DATE	BY	DESCRIPTION




VHB
Vanasse Hangen Brustlin, Inc.
Engineers, Planners & Scientists
135 W. Central Blvd., Suite 800
Orlando, FL 32801 (407)839-4006

EarthTech
A Tyco International Ltd. Company
CERTIFICATE OF AUTHORIZATION NO 8115
30 SOUTH KELLER ROAD, SUITE 500
ORLANDO, FL 32810

STATE OF FLORIDA DEPARTMENT OF TRANSPORTATION		
ROAD NO.	COUNTY	FINANCIAL PROJECT ID
	SEMINOLE	412994-1-22-01

CENTRAL FLORIDA COMMUTER RAIL TRANSIT
CROSS SECTIONS

SHEET NO.

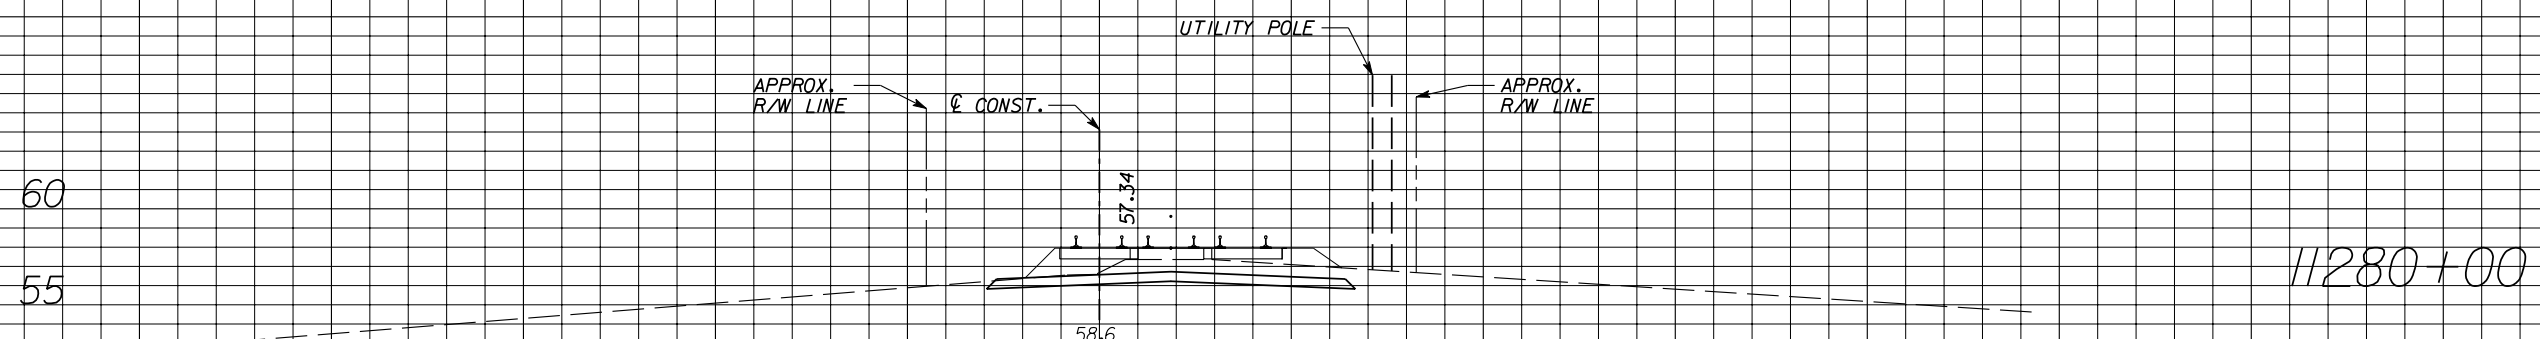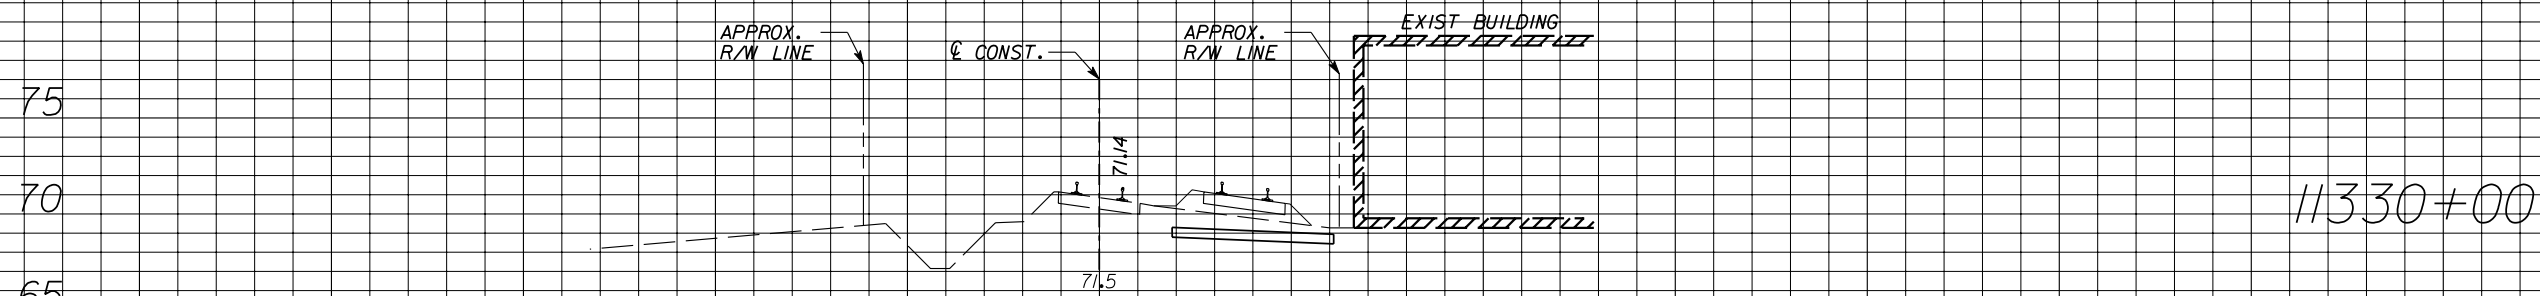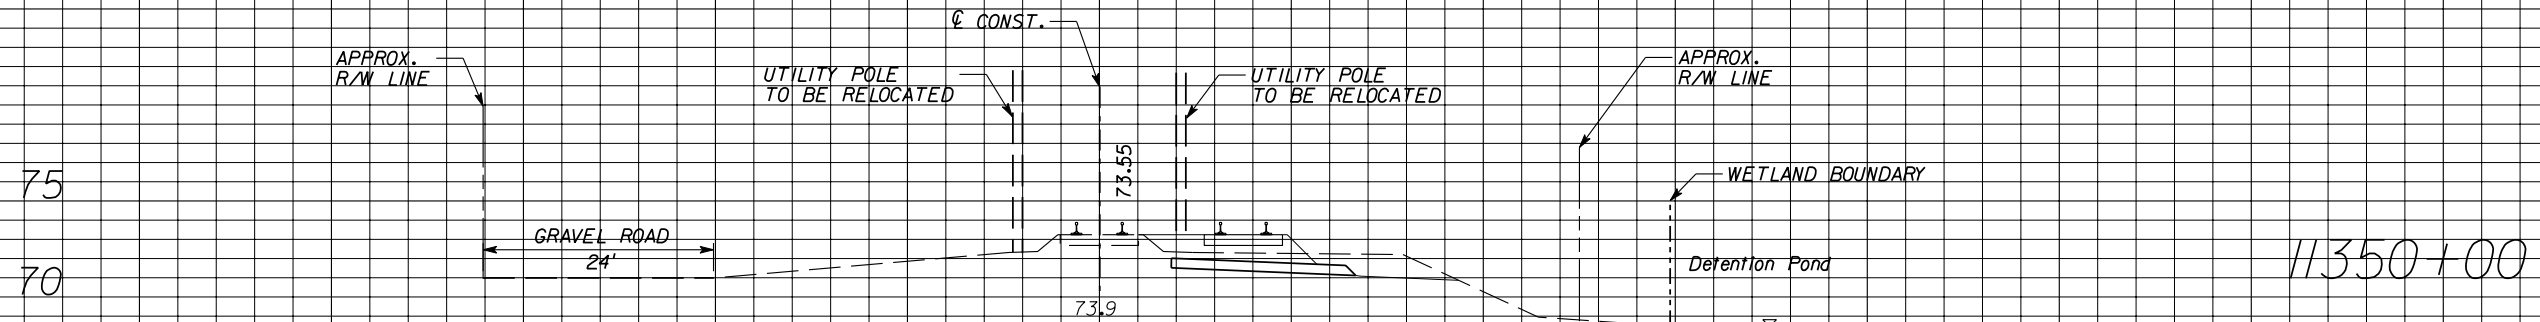

Scale: 1" = 20' Horiz.
1" = 10' Vert.

120 80 40 0 40 80 120

REVISIONS	
DATE	DESCRIPTION




VHB
Vanasse Hangen Brustlin, Inc.
Engineers, Planners & Scientists
135 W. Central Blvd., Suite 800
Orlando, FL 32801 (407)839-4006

EarthTech
A Tyco International Ltd. Company
CERTIFICATE OF AUTHORIZATION NO 8115
30 SOUTH KELLER ROAD, SUITE 500
ORLANDO, FL 32810

STATE OF FLORIDA DEPARTMENT OF TRANSPORTATION		
ROAD NO.	COUNTY	FINANCIAL PROJECT ID
	SEMINOLE	412994-1-22-01

CENTRAL FLORIDA COMMUTER RAIL TRANSIT
CROSS SECTIONS

SHEET NO.

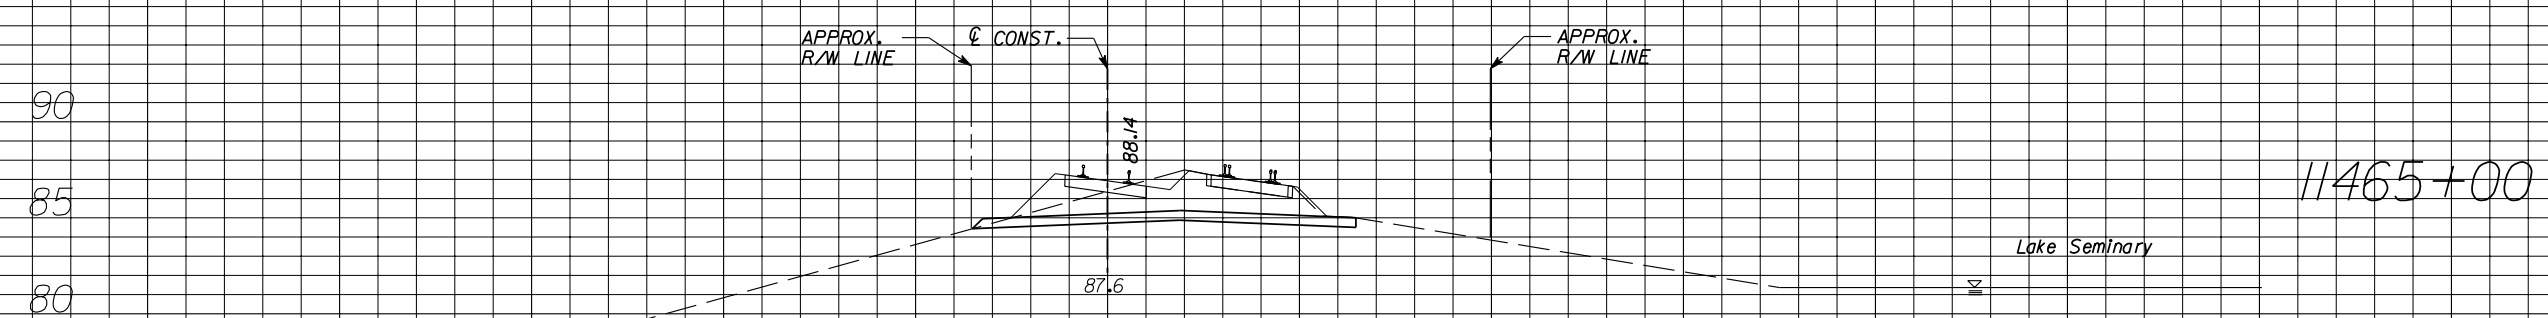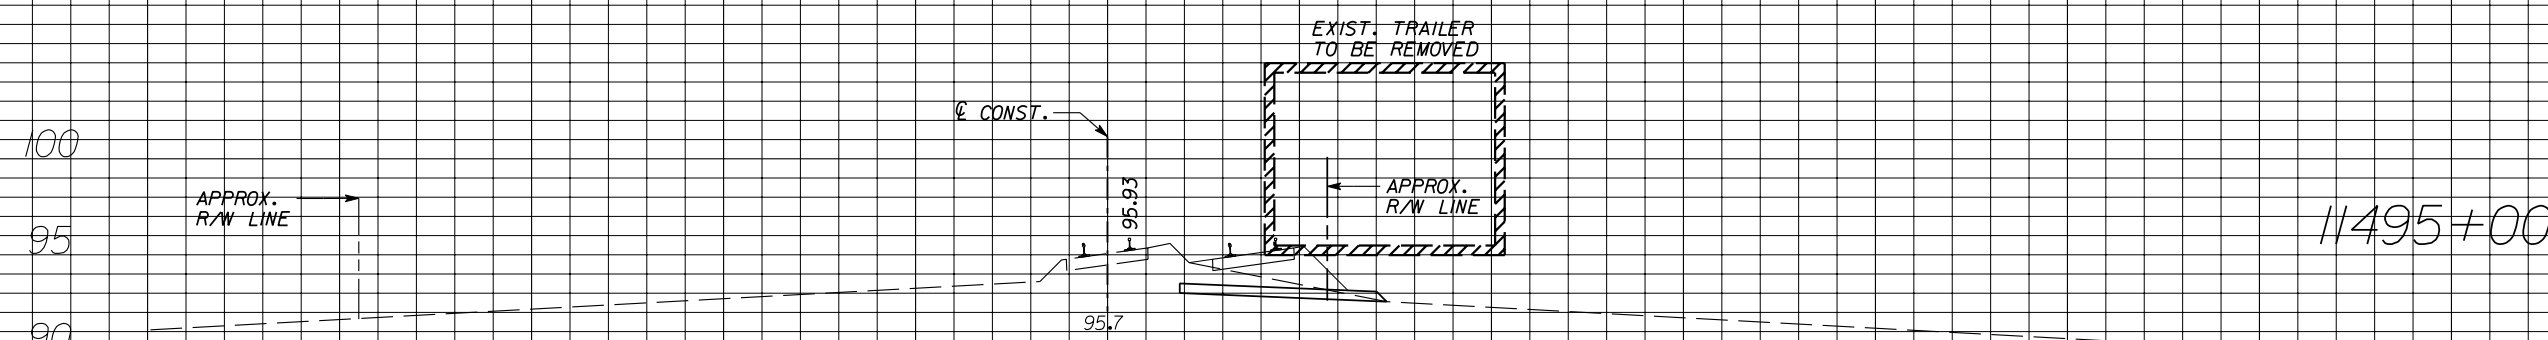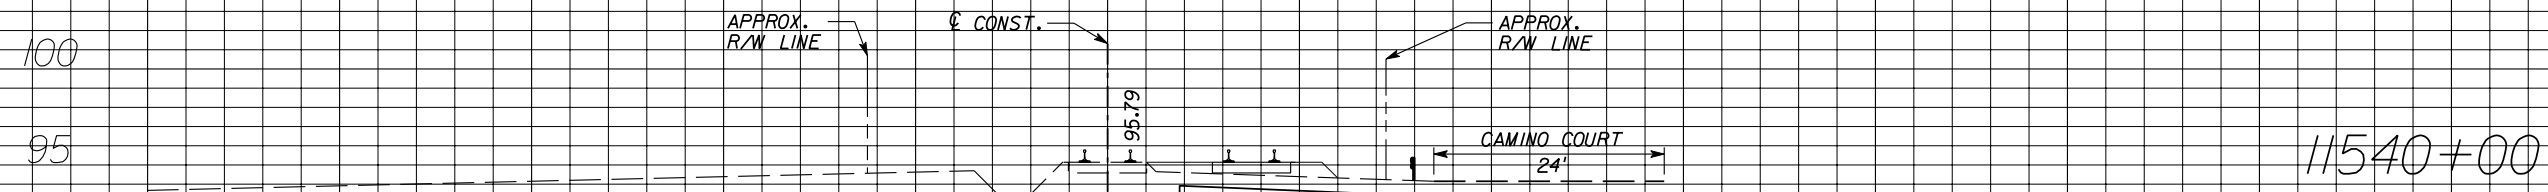

Scale: 1" = 20' Horiz.
1" = 10' Vert.

120 80 40 0 40 80 120

REVISIONS	
DATE	DESCRIPTION


VHB
Vanasse Hangen Brustlin, Inc.
Engineers, Planners & Scientists
135 W. Central Blvd., Suite 800
Orlando, FL 32801 (407)839-4006

EarthTech
A Tyco International Ltd. Company
CERTIFICATE OF AUTHORIZATION NO 8115
30 SOUTH KELLER ROAD, SUITE 300
ORLANDO, FL 32810

STATE OF FLORIDA DEPARTMENT OF TRANSPORTATION		
ROAD NO.	COUNTY	FINANCIAL PROJECT ID
	SEMINOLE	412994-1-22-01

CENTRAL FLORIDA COMMUTER RAIL TRANSIT
CROSS SECTIONS

SHEET NO.

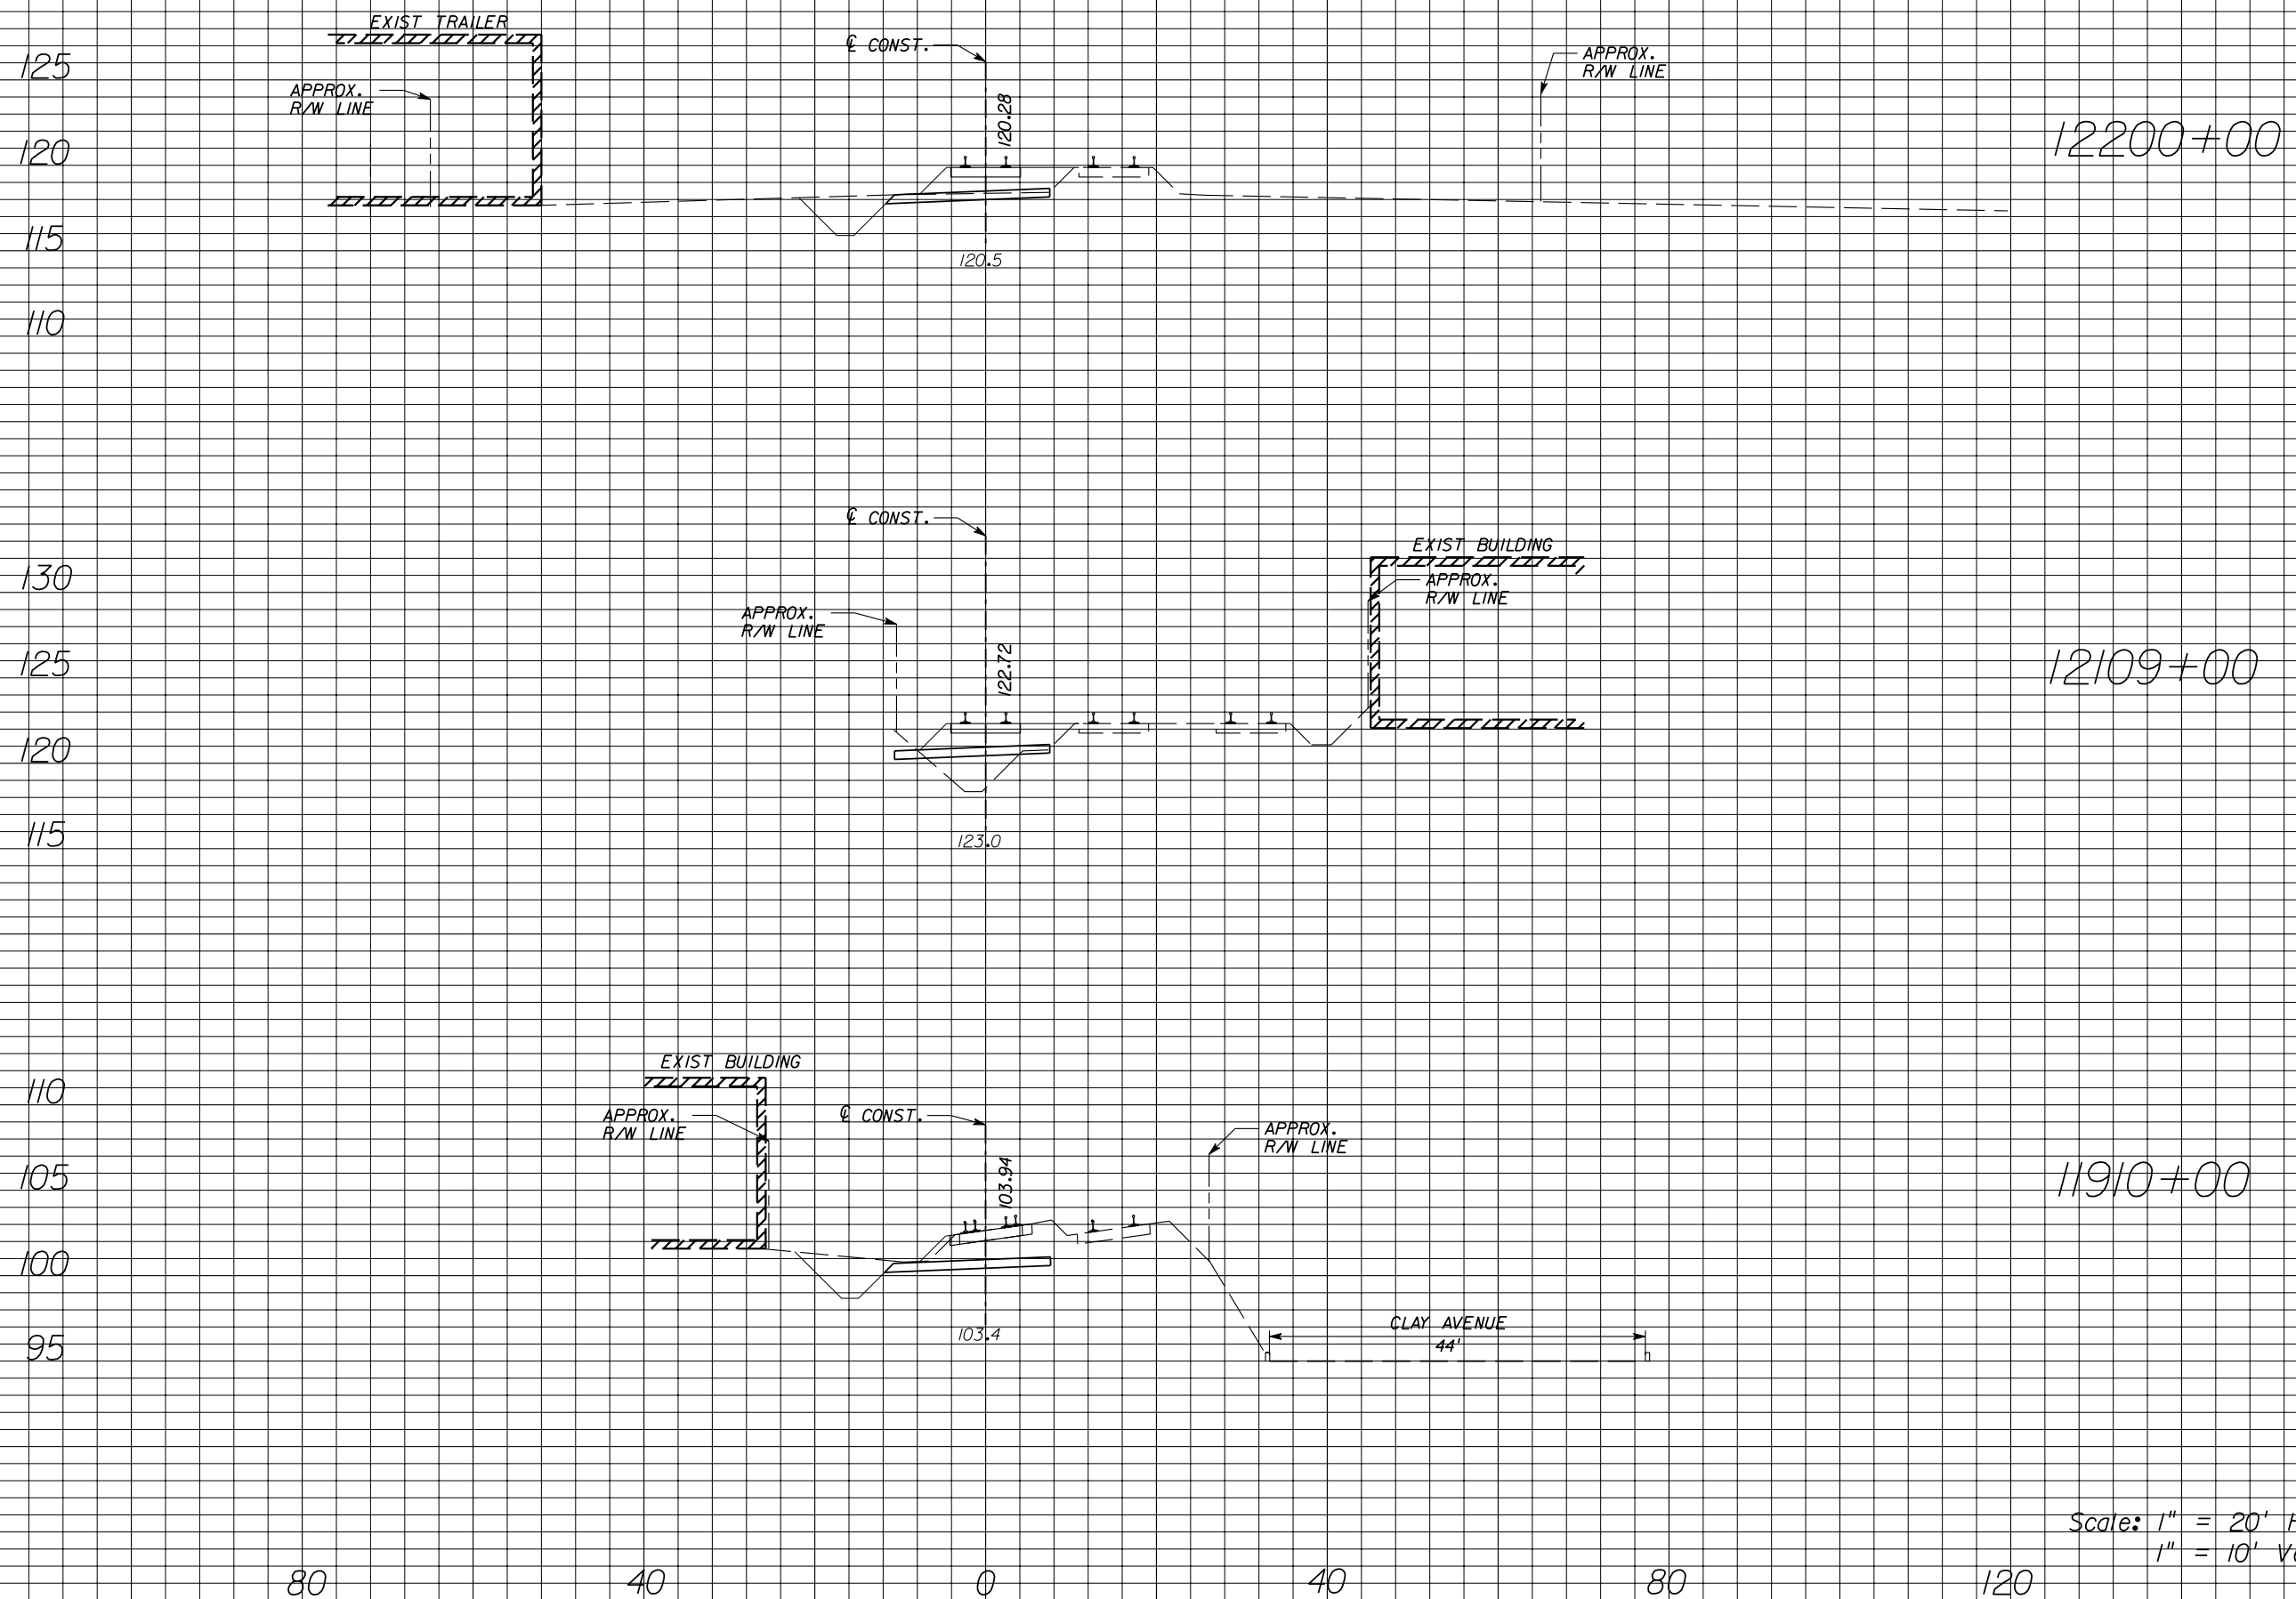

Scale: 1" = 20' Horiz.
1" = 10' Vert.

REVISIONS	
DATE	DESCRIPTION

VHB
Vanasse Hangen Brustlin, Inc.
Engineers, Planners & Scientists
135 W. Central Blvd., Suite 800
Orlando, FL 32801 (407)839-4006

EarthTech
A Tyco International Ltd. Company
CERTIFICATE OF AUTHORIZATION NO 8115
30 SOUTH KELLER ROAD, SUITE 500
ORLANDO, FL 32810

STATE OF FLORIDA DEPARTMENT OF TRANSPORTATION		
ROAD NO.	COUNTY	FINANCIAL PROJECT ID
	ORANGE	412994-1-22-01

CENTRAL FLORIDA COMMUTER RAIL TRANSIT
CROSS SECTION

SHEET NO.